

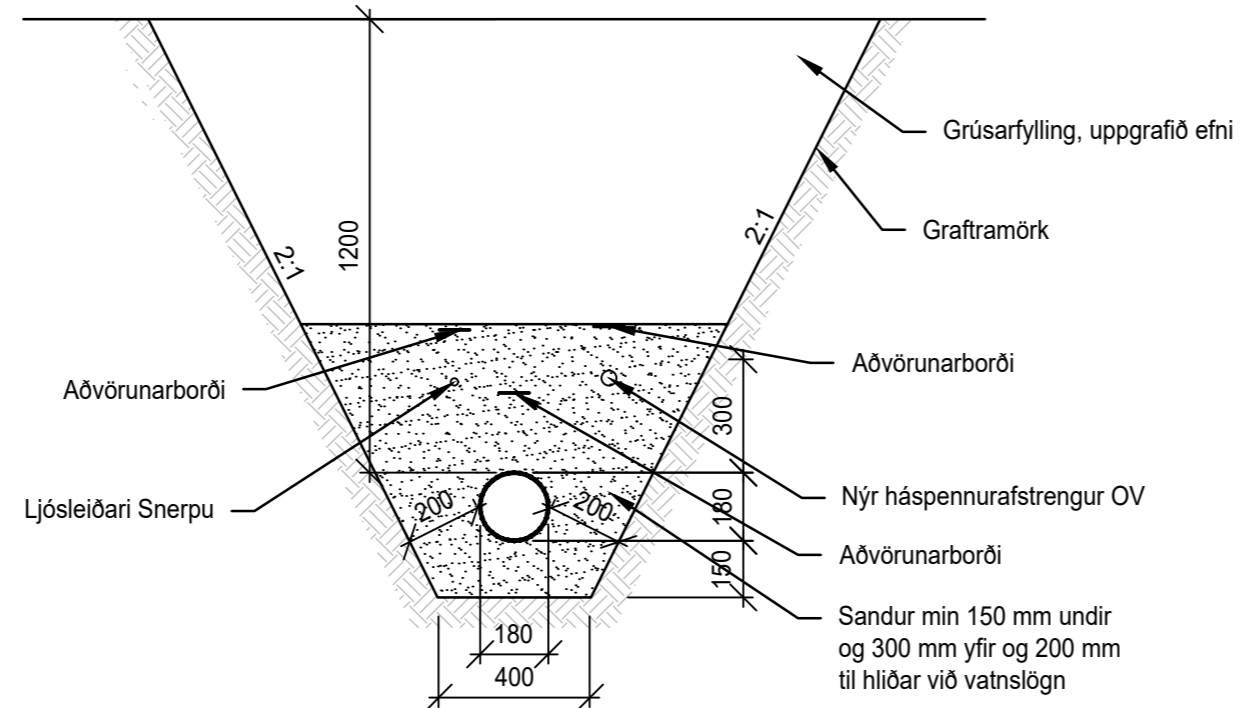


KENNISNIÐ Á LAGNALEIÐ

AFTÆMING

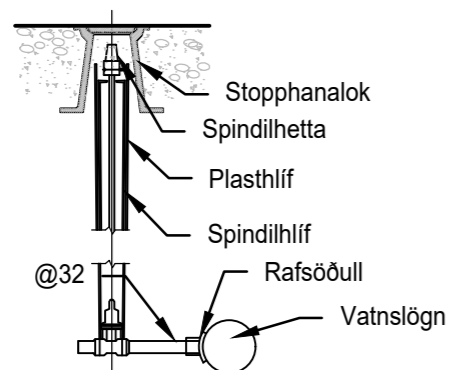

KENNISNIÐ Á LANGEYRI

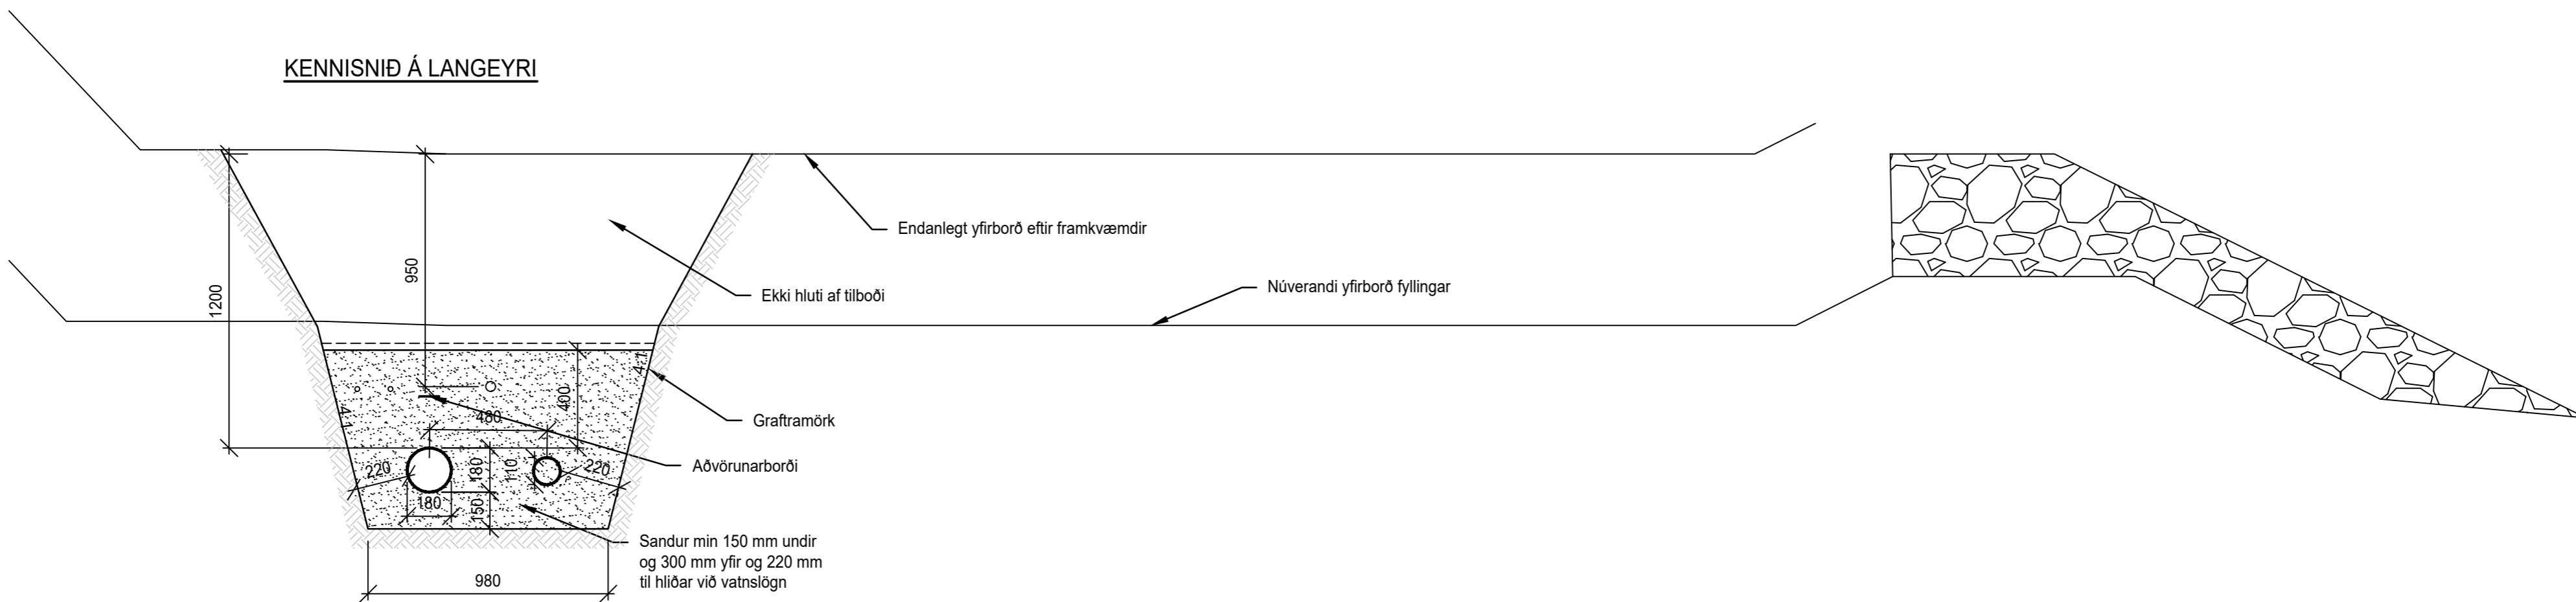

www.verkis.is - sími: +354 422 8000

SAMPYKKT:

A 2026-04-15 Verkteikning JBH JBH JBH

ÚTG DAGS SKÝRINGAR TEIK HANN RÝNT SAMP

SÚÐAVÍKURHREPPUR
VATNSVEITA
VATNSBÓL - LANGEYRI
Sérteikning

VERKFANG 06173 TEIKNING

M23.013 A